


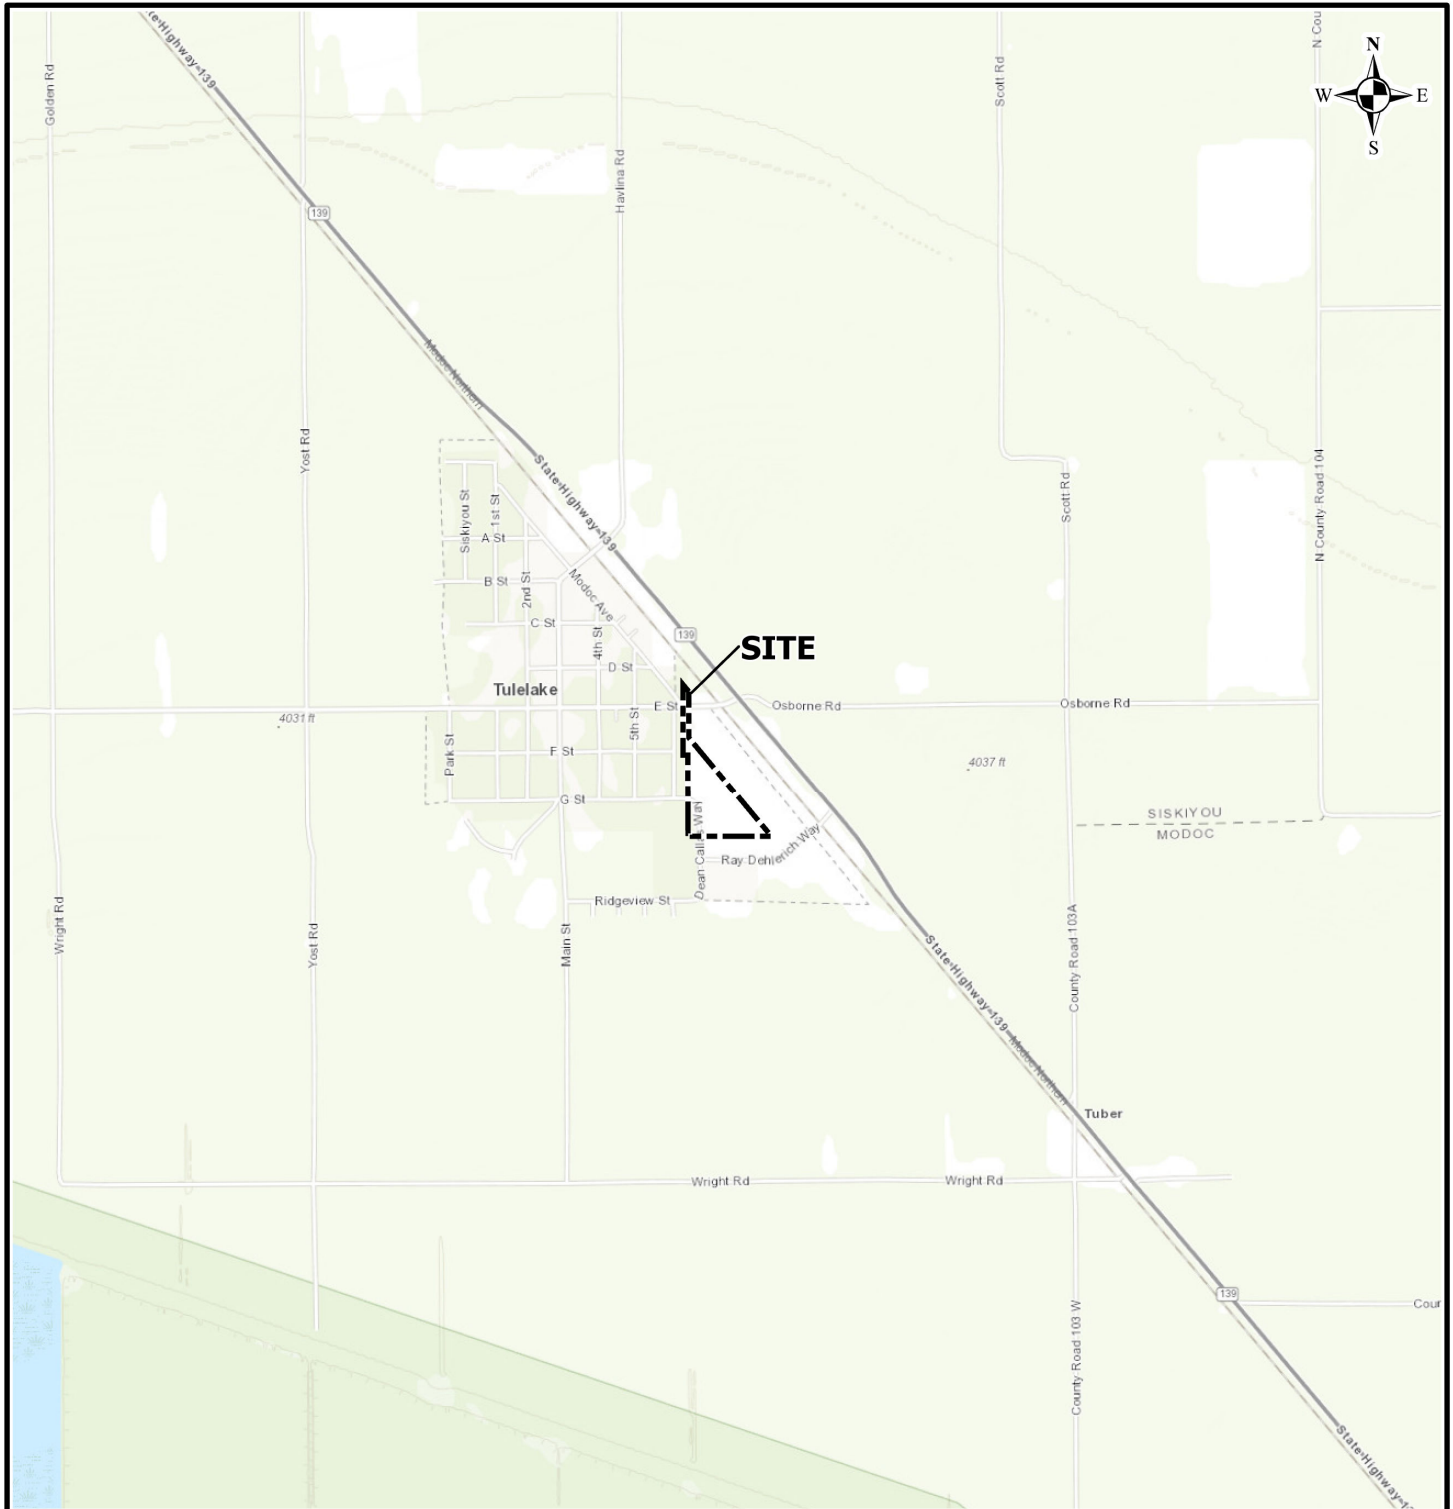


Legend

 Approximate Site Boundary

Notes:
1. Site located in the Tulelake USGS Quadrangle.
2. USGS Quadrangle Map Topographic basemap is provided through Langan's Esri ArcGIS software licensing and ArcGIS online Copyright: © 2023 National Geographic Society, i-cubed.



LANGAN Langan CA, Inc. 3320 Data Drive, Suite 350 Rancho Cordova, CA 95670-7982 T: 279.399.8200 F: 279.399.8201 www.langan.com	Project FERTILIZER STORAGE PROPERTY TULELAKE SISKIYOU COUNTY CALIFORNIA	Figure Title SITE LOCATION MAP	Project No. 760613502 Date 12/5/2025 Scale 1"=2,000' Drawn By GS	Figure 1
--	--	--	--	--------------------------------

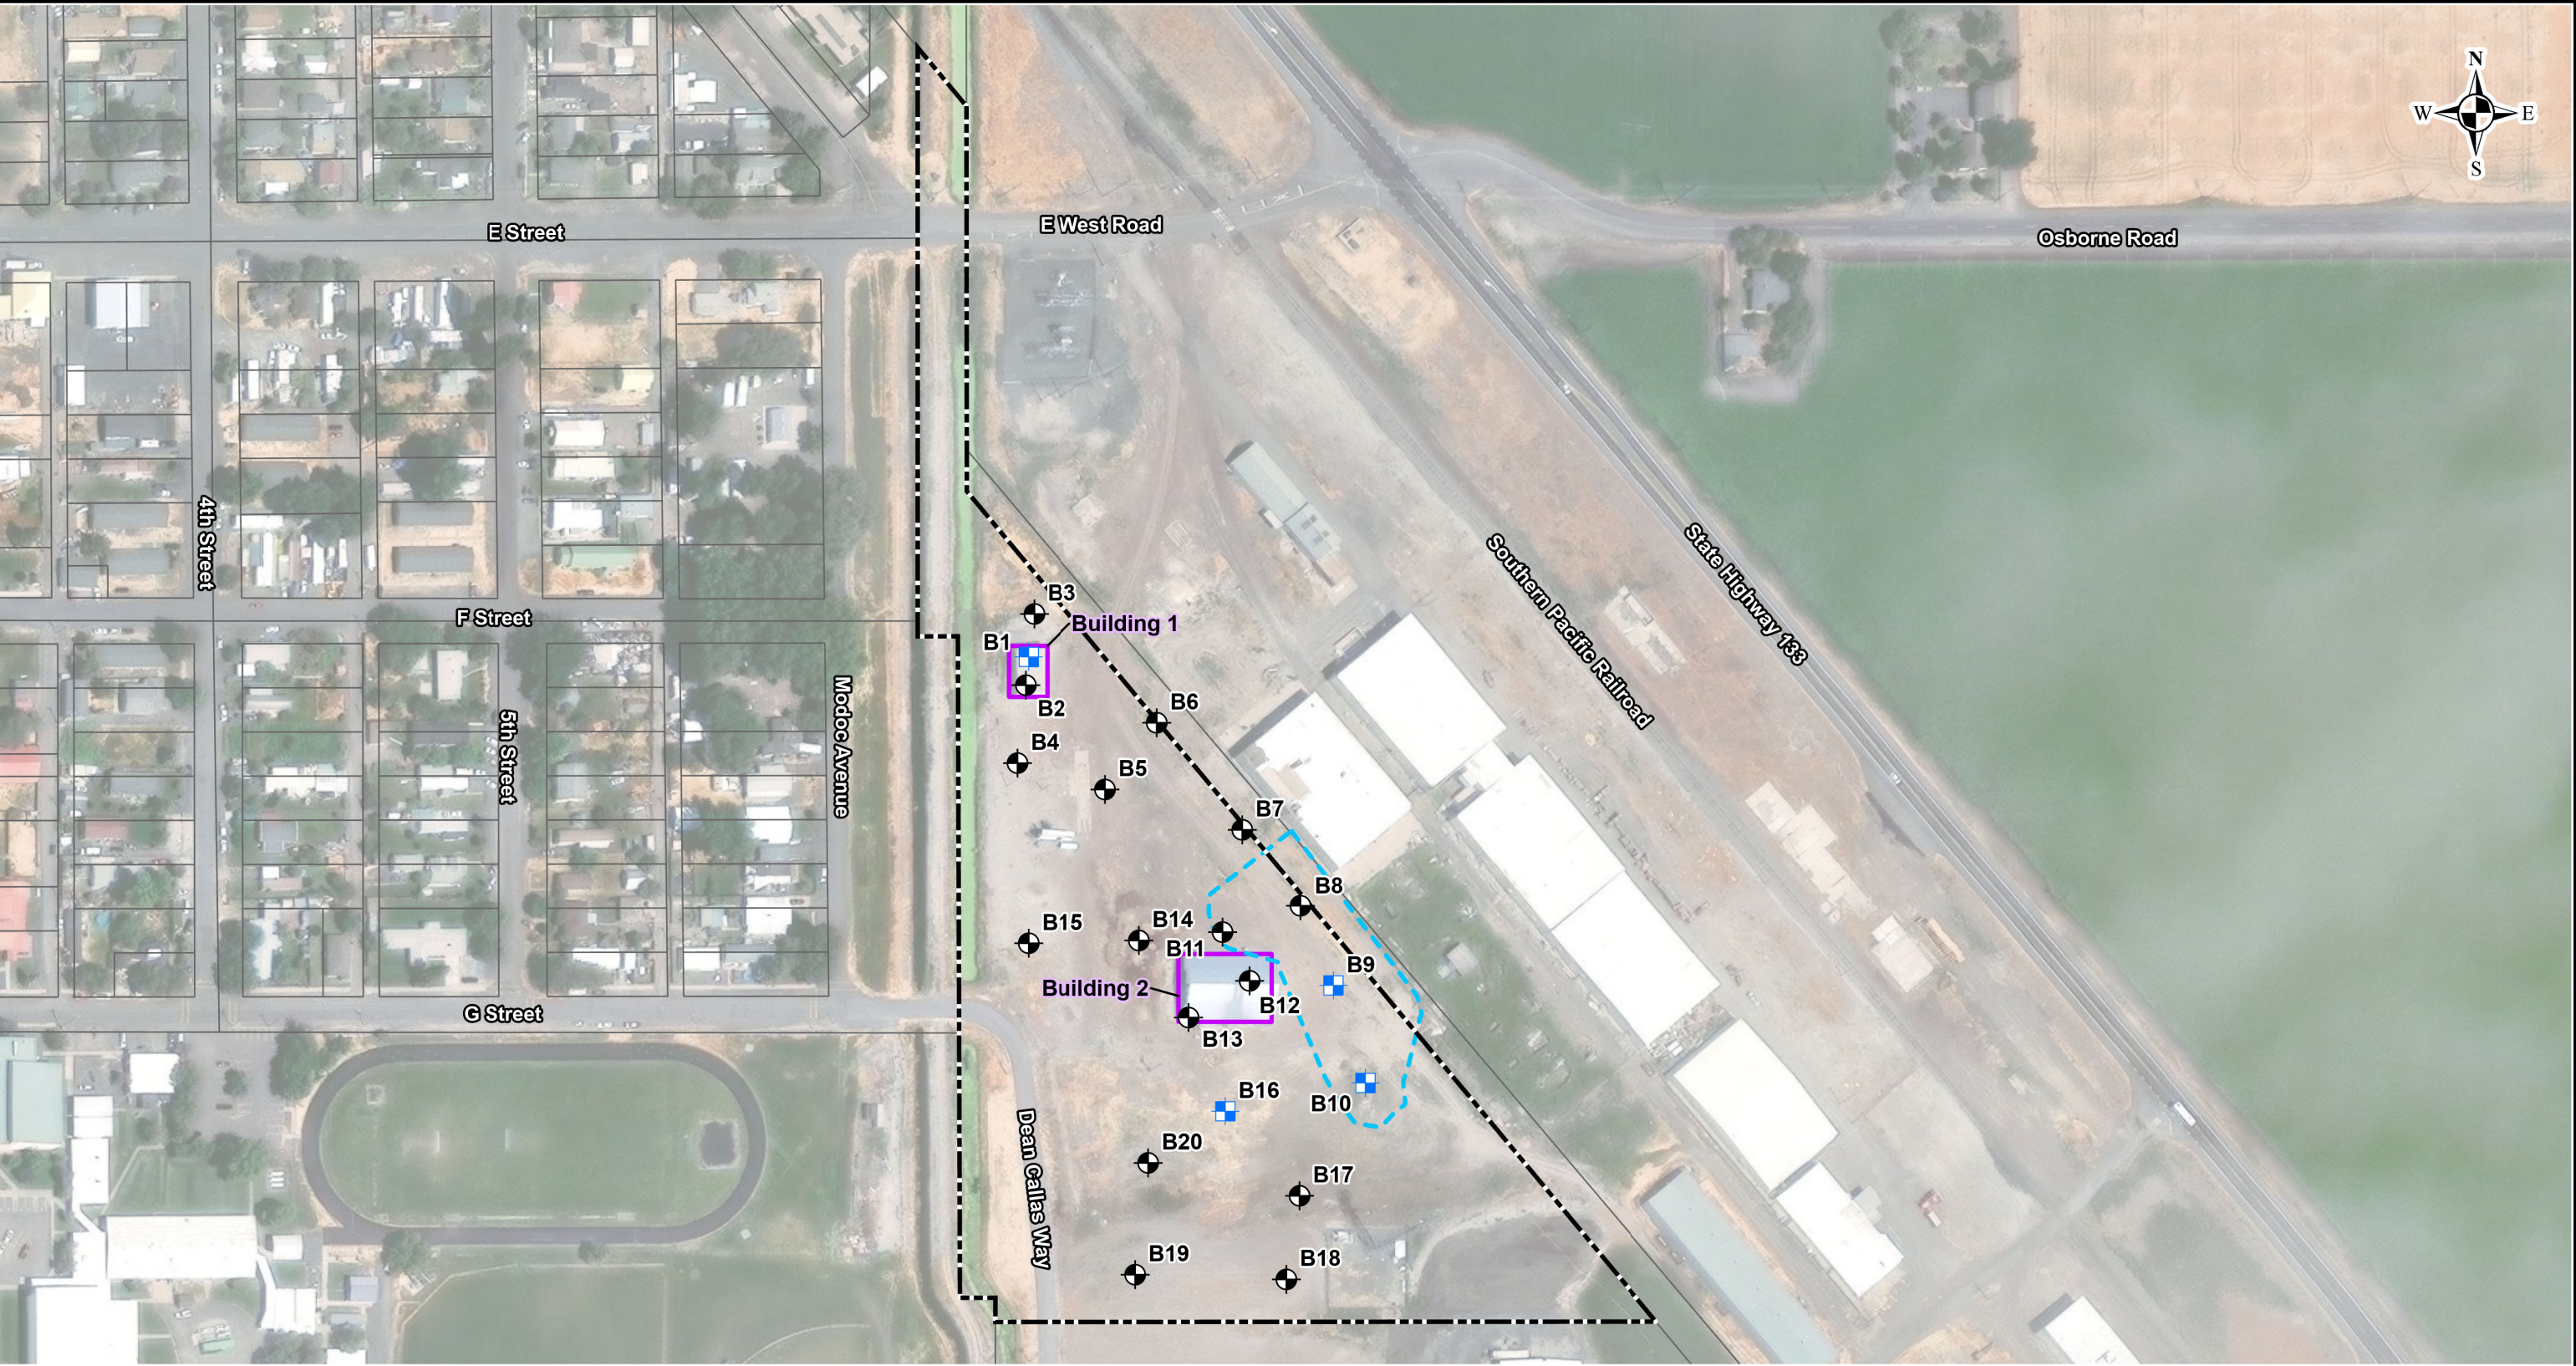

Legend

Previous Grab Groundwater Sample Location by Stantec (September 2024)

Previous Soil Boring Location by Stantec (September 2024)

Building Outline

Former Debris Area

Parcel

Approximate Site Boundary

Notes:

1. Aerial imagery provided by Esri.
2. All features shown are approximate.
3. Parcel data provided by Siskiyou County.

SCALE IN FEET

LANGAN

Langan CA, Inc.

3320 Data Drive, Suite 350
Rancho Cordova, CA 95670-7982

T: 279.399.8200 F: 279.399.8201 www.langan.com

Project

FERTILIZER STORAGE PROPERTY

TULELAKE

SISKIYOU COUNTY CALIFORNIA

Figure Title

SITE PLAN

Project No.	760613502	Figure	2
Date	12/5/2025		
Scale	1"=200'		
Drawn By	GS		

© 2025 Langan


Path: \\langan.com\data\SAC\data5\760613501\Project Data\ArcGIS\APRX\Tulelake - 760613501\Tulelake - 760613501.aprx



Legend

- Previous Soil Boring Location with Detections Above Screening Levels (September 2024)
- Previous Soil Boring Location by Stantec (September 2024)
- Approximate Site Boundary

Notes:
1. Aerial imagery provided by Esri.
2. All features shown are approximate.
3. Parcel data provided by Siskiyou County.

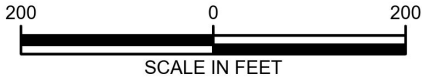

LANGAN

Langan CA, Inc.

3320 Data Drive, Suite 350
Rancho Cordova, CA 95670-7982

T: 279.399.8200 F: 279.399.8201 www.langan.com

Project

**FERTILIZER STORAGE
PROPERTY**

TULELAKE

SISKIYOU COUNTY

CALIFORNIA

Figure Title

**PREVIOUS SITE
INVESTIGATION
SOIL RESULTS**

Project No.

760613502

Date

12/5/2025

Scale


1"=200'

Drawn By

GS

Figure

3

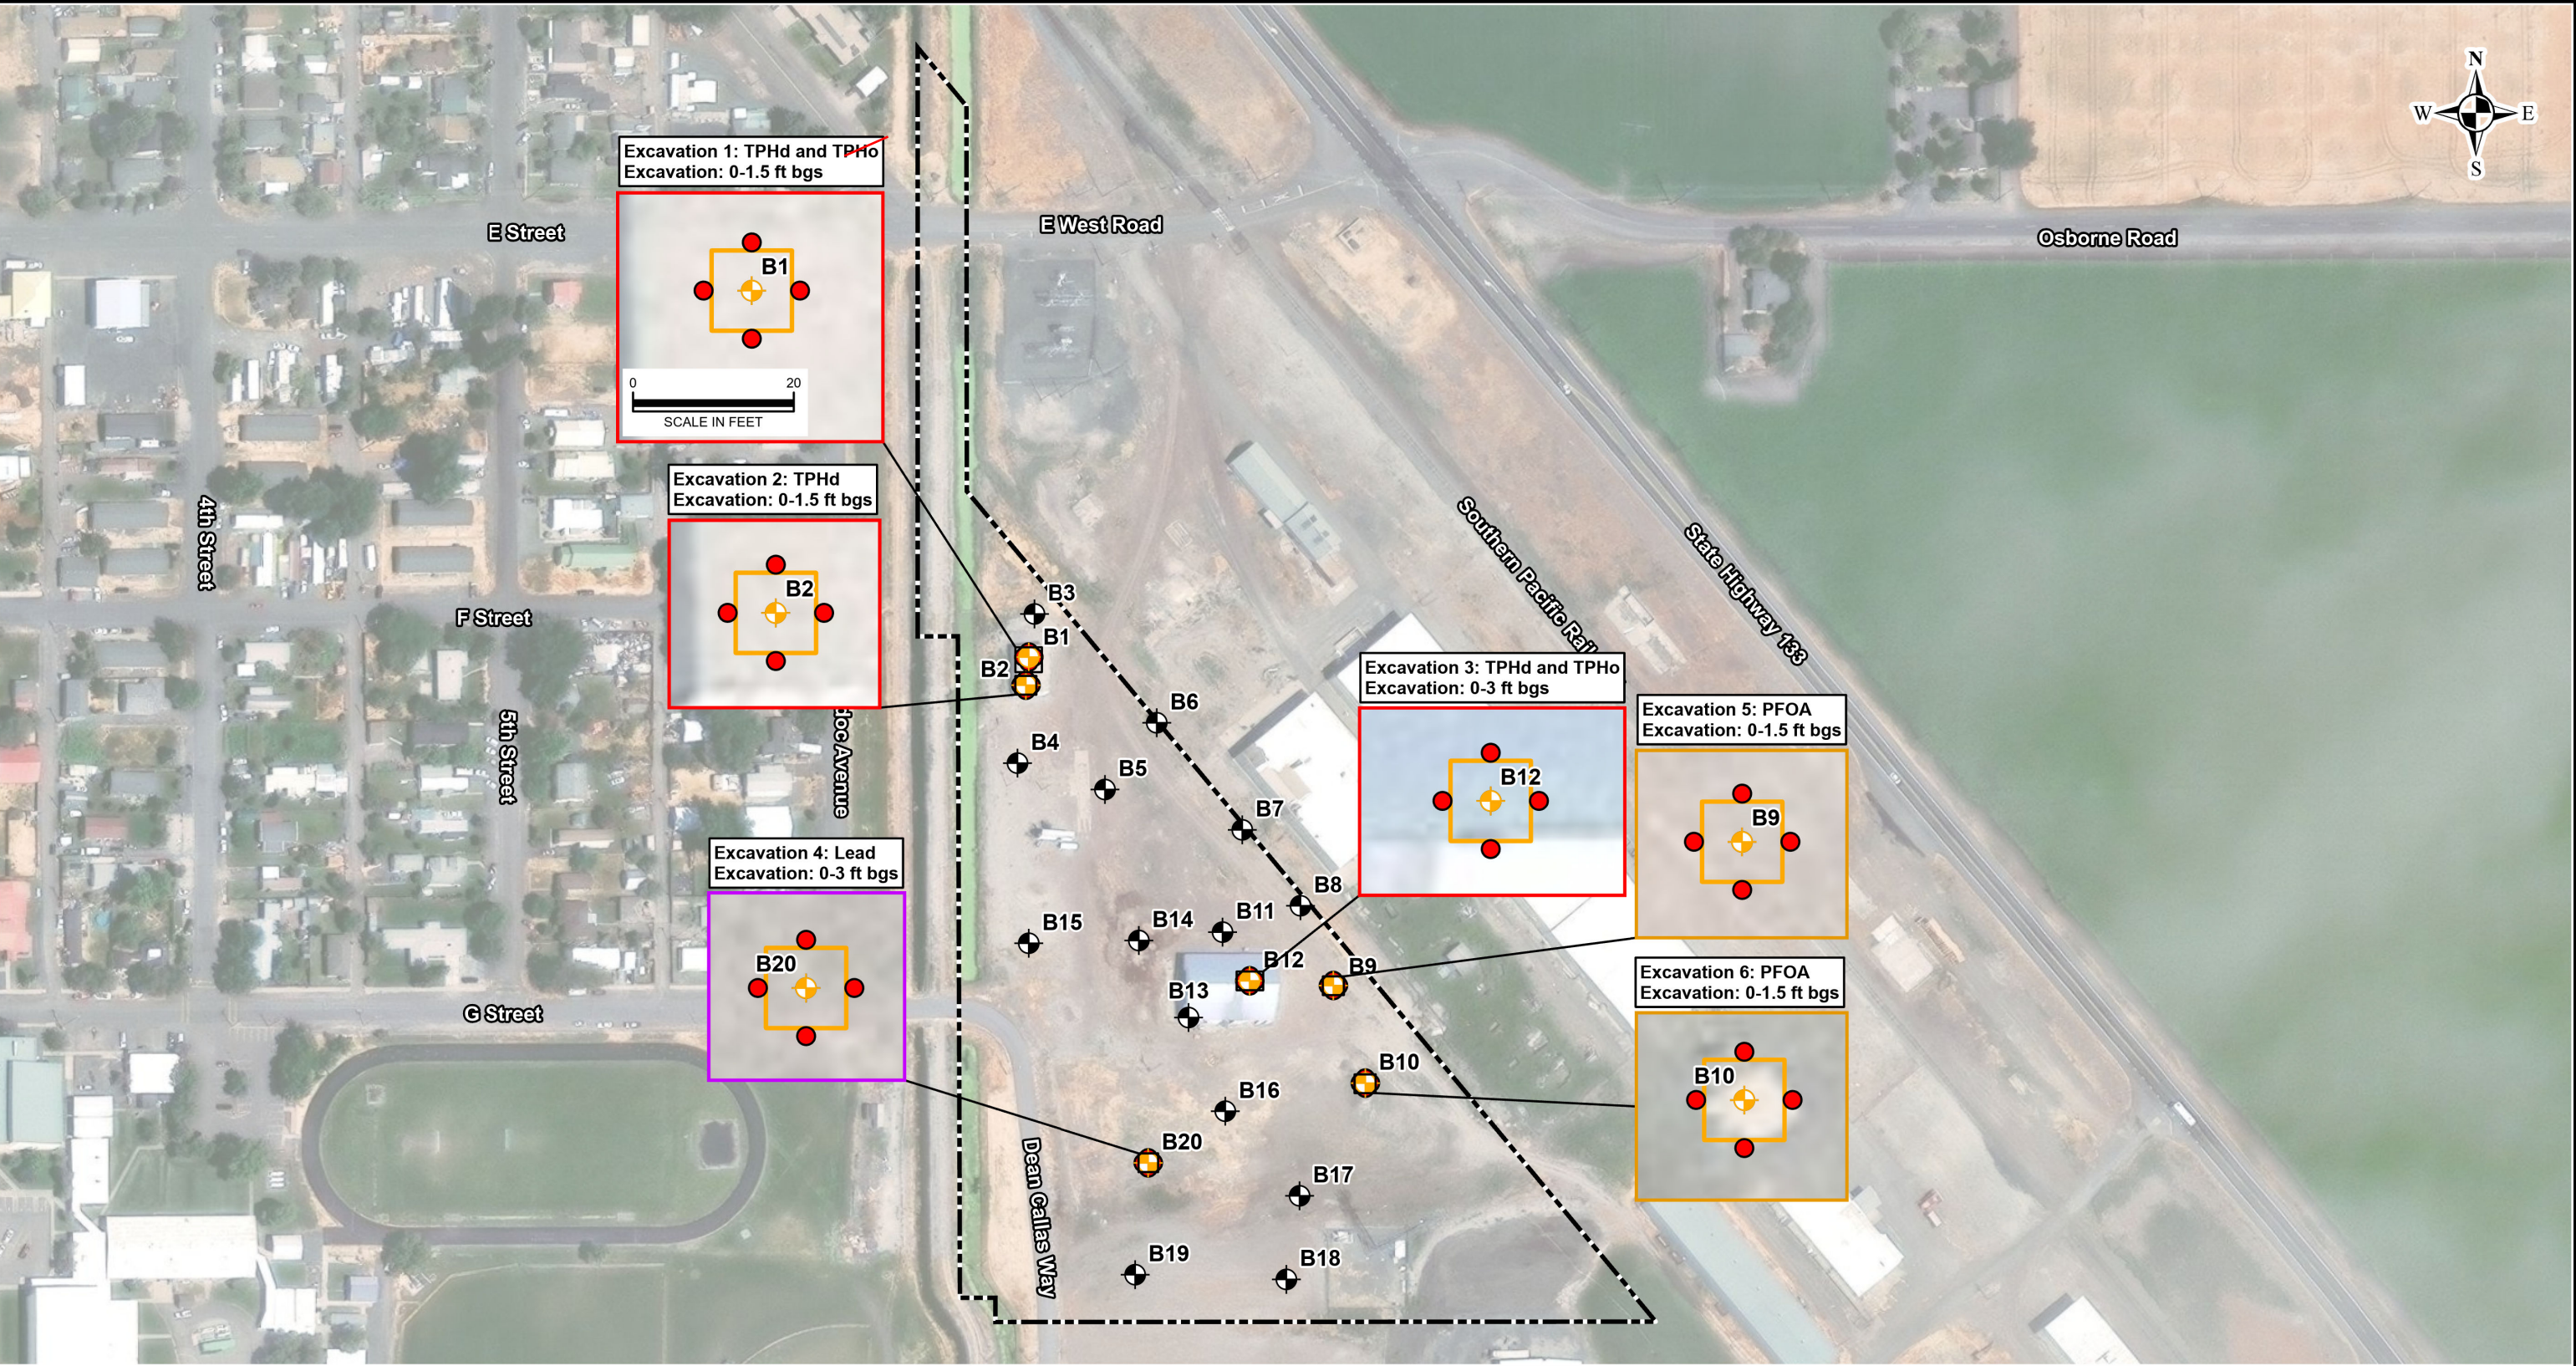

- Legend**
- Previous Soil Boring Location by Stantec (September 2024)
 - Proposed ~~Pre-Excavation~~ Soil Sampling Locations
 - Estimated Limits of Excavation
 - Approximate Site Boundary

Notes:
1. Aerial imagery provided by Esri.
2. All features shown are approximate.
3. Parcel data provided by Siskiyou County.
4. Proposed excavation of 10 feet by 10 feet around each boring location with exceedances.



LANGAN

Langan CA, Inc.

3320 Data Drive, Suite 350
Rancho Cordova, CA 95670-7982

T: 279.399.8200 F: 279.399.8201 www.langan.com

Project
**FERTILIZER STORAGE
PROPERTY**
TULELAKE
SISKIYOU COUNTY CALIFORNIA

Figure Title
**PROPOSED
CHARACTERIZATION
SAMPLING
LOCATIONS**

Project No.
760613502
Date
12/16/2025
Scale
1"=200'
Drawn By
GS

Figure
4